

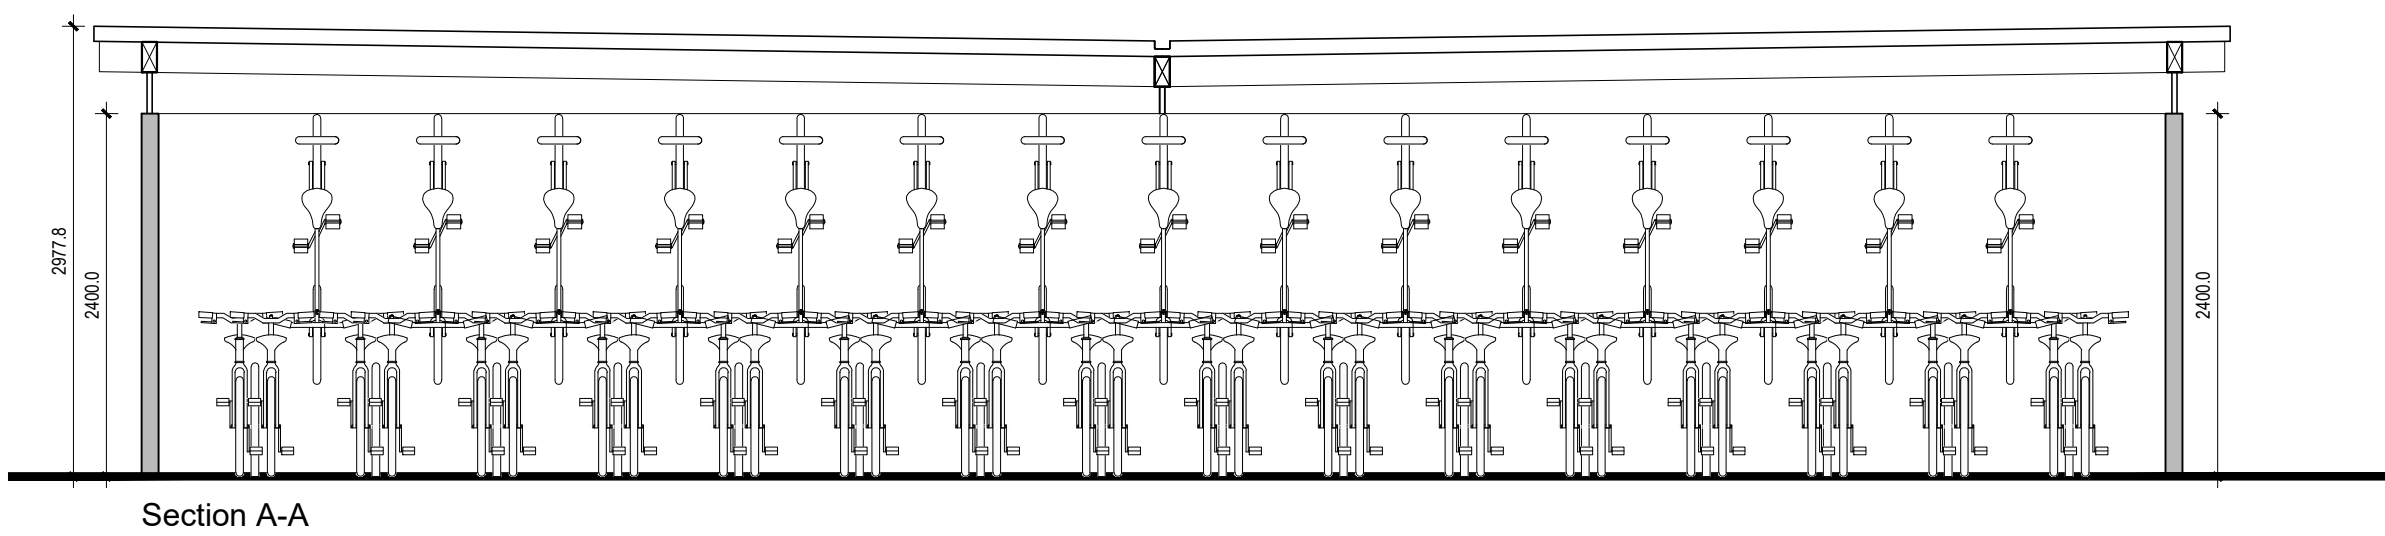
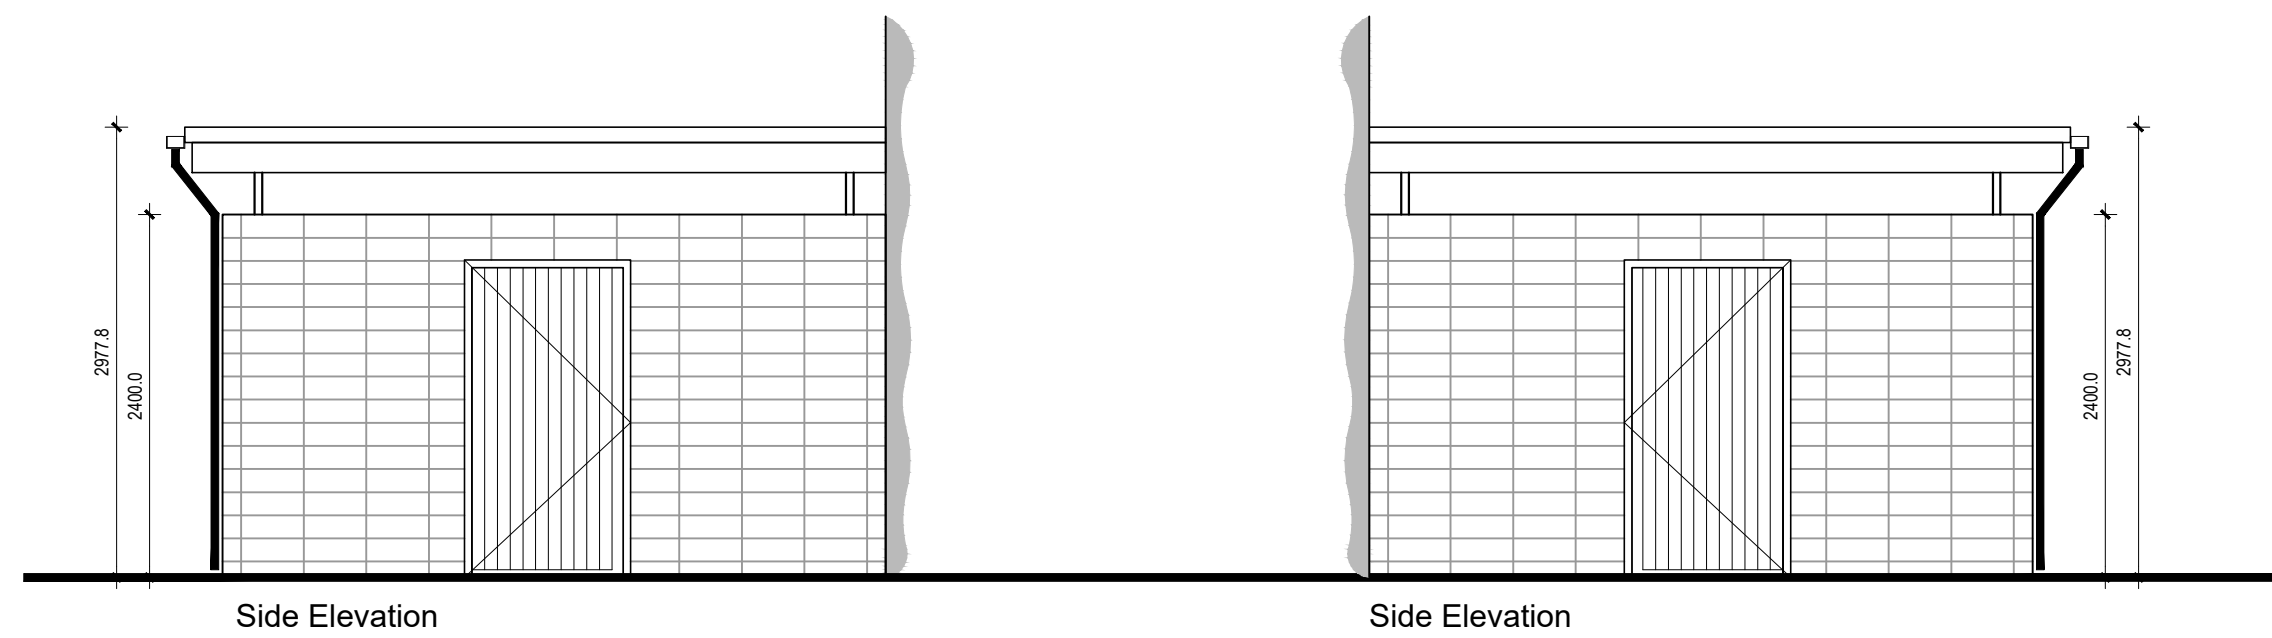
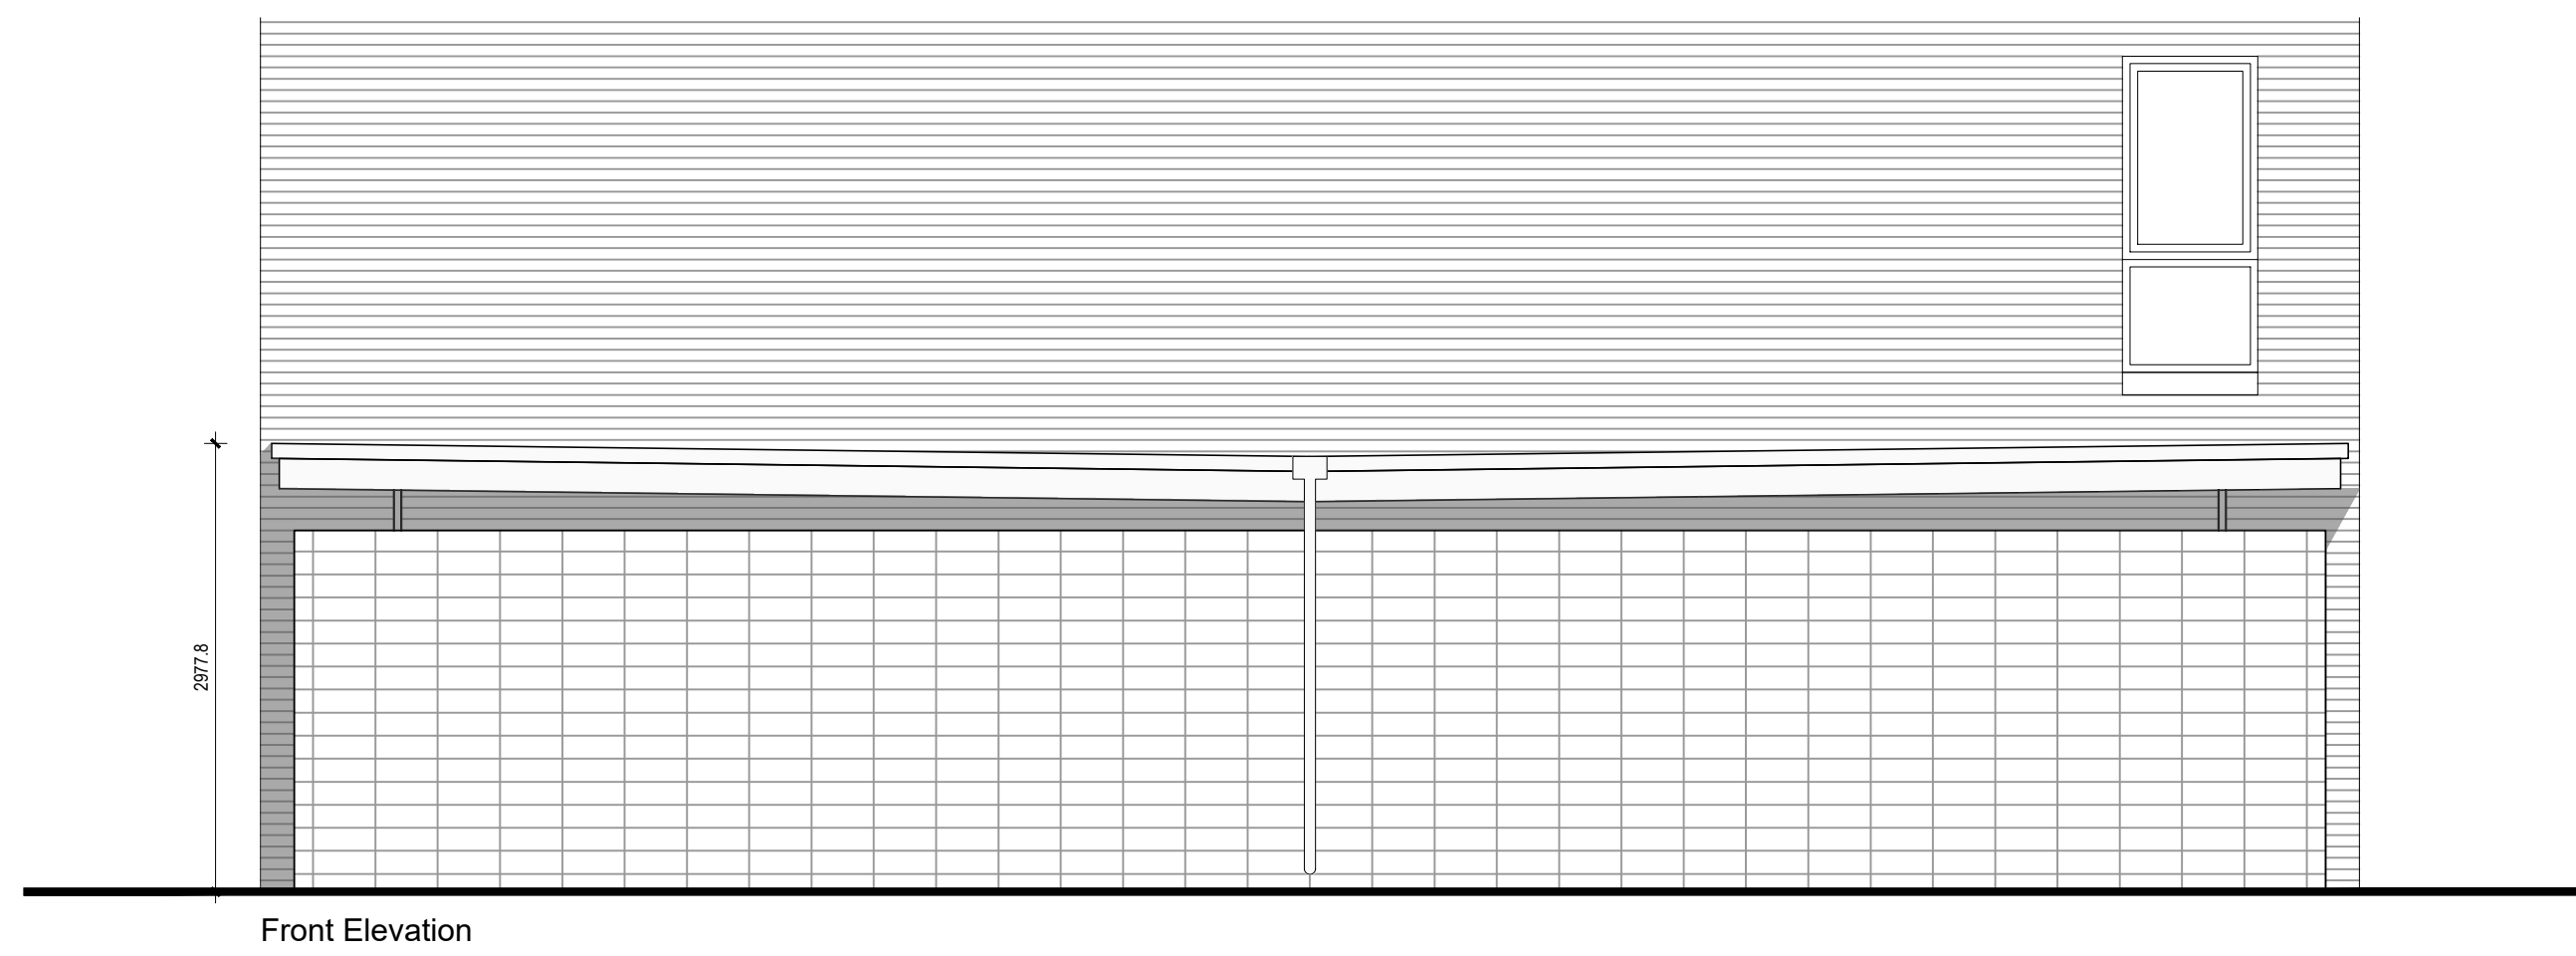
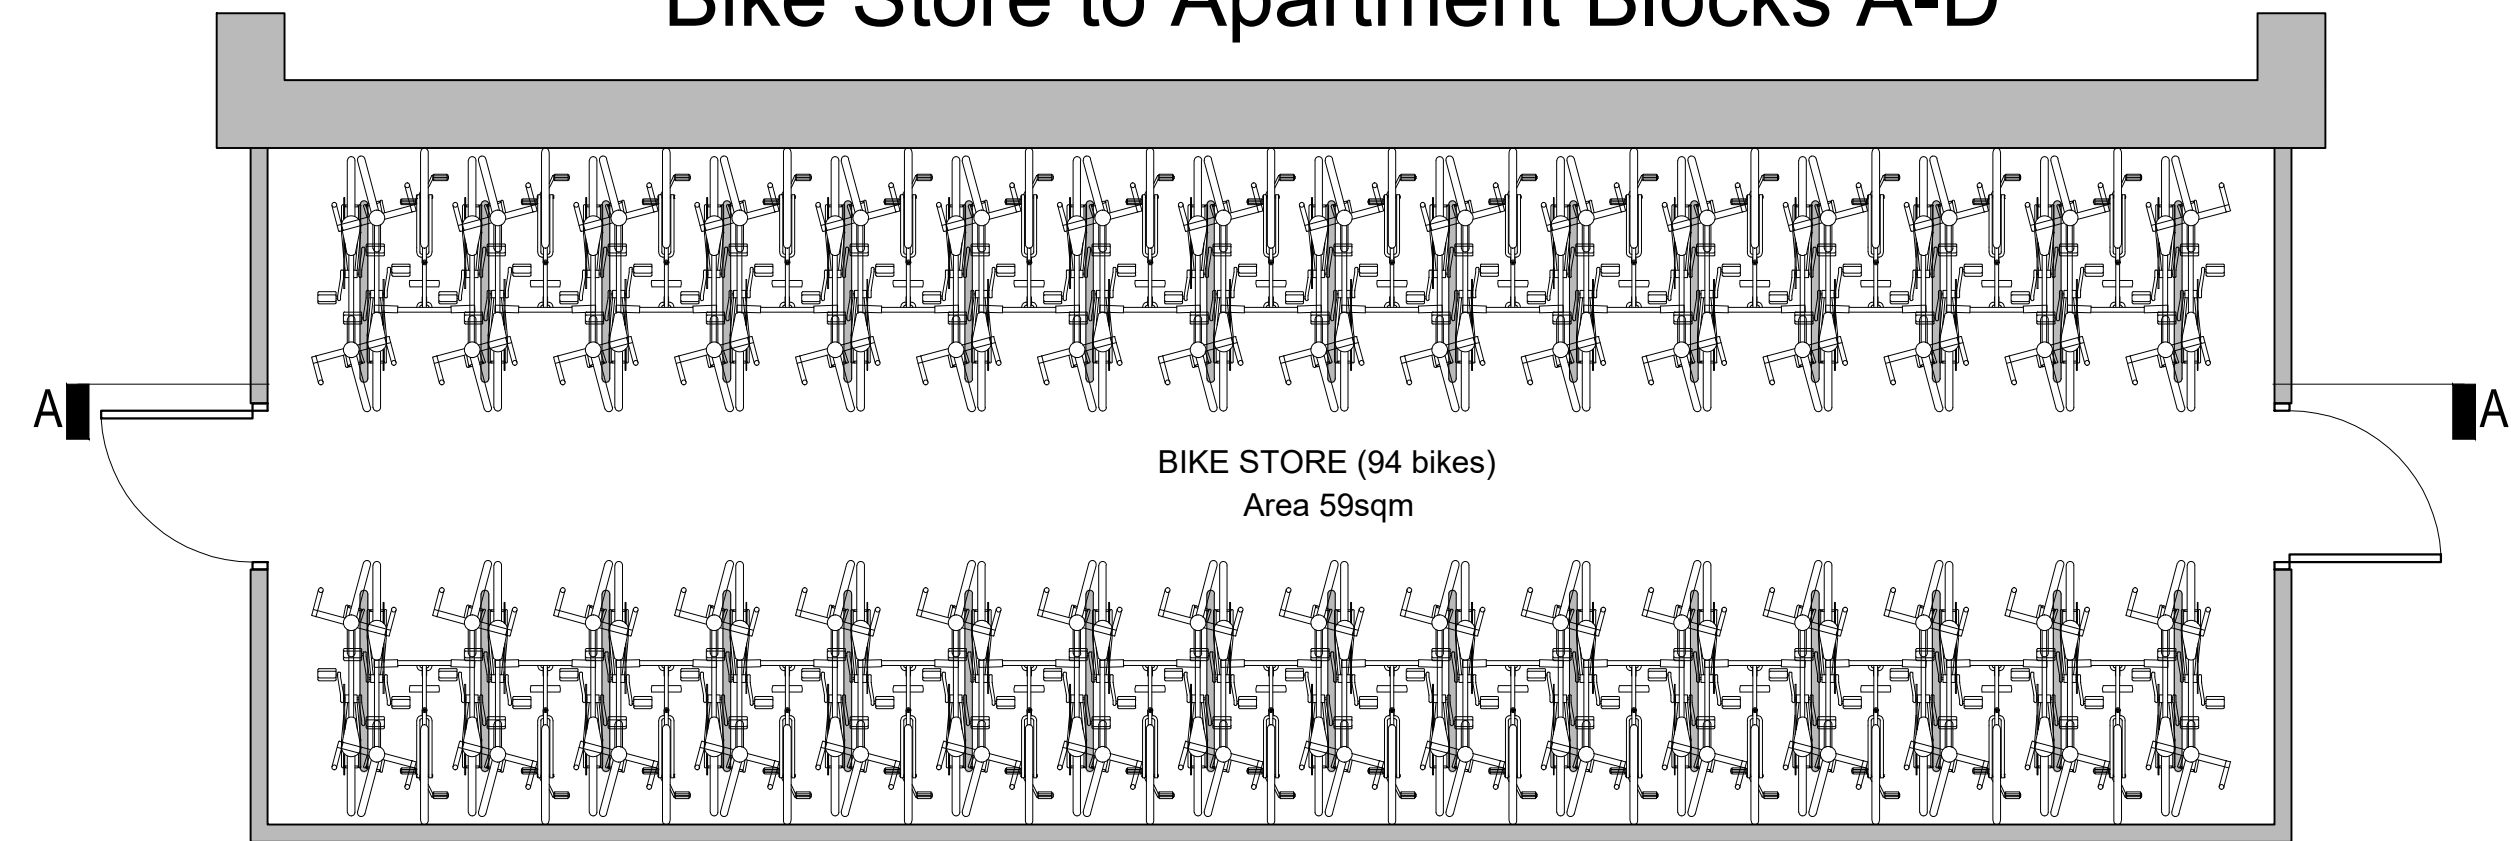
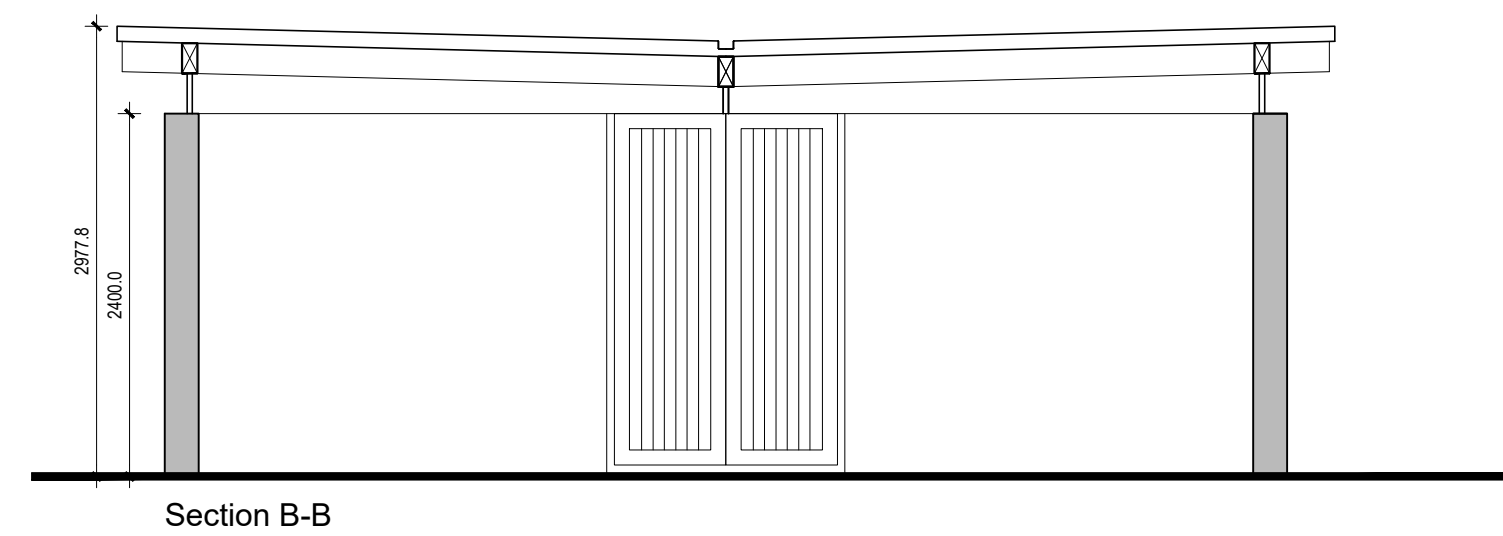
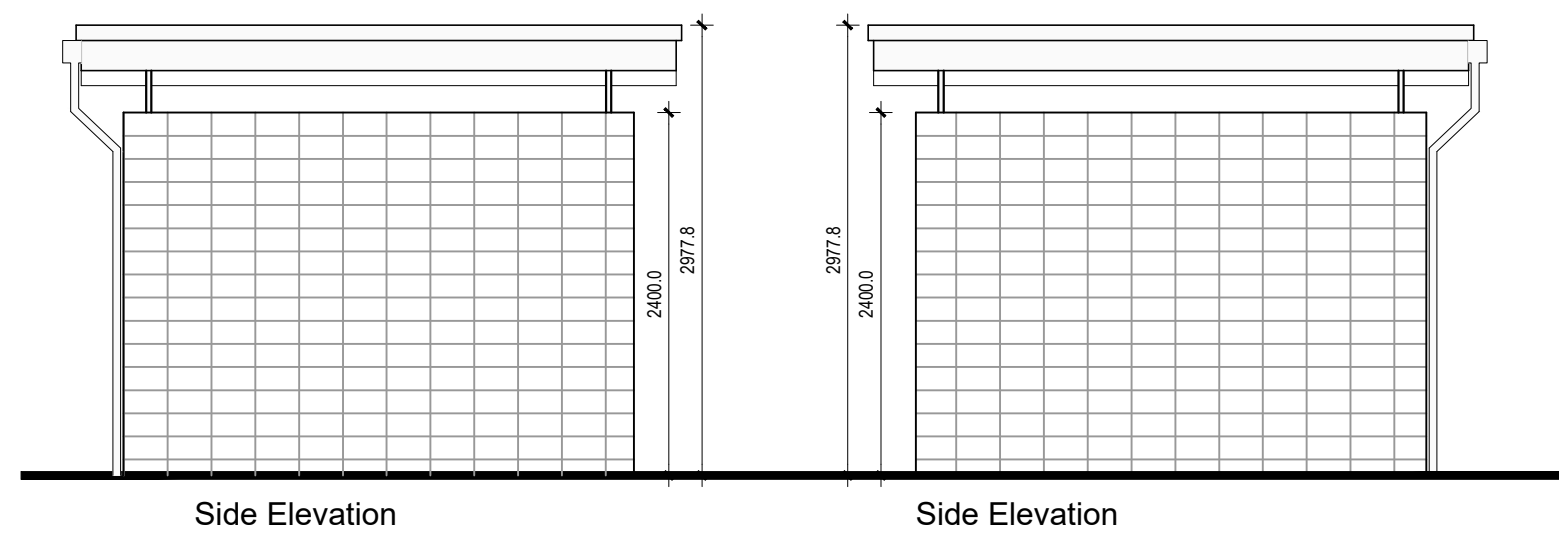
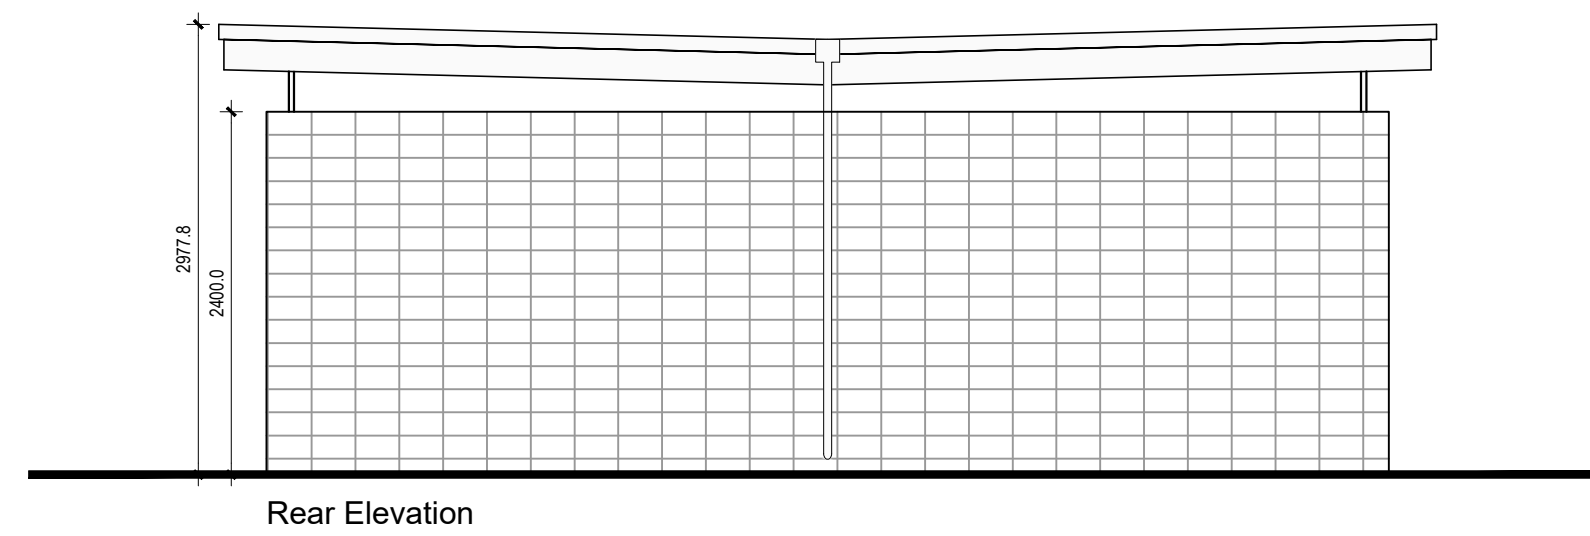


Bike Store to Apartment Blocks A-D

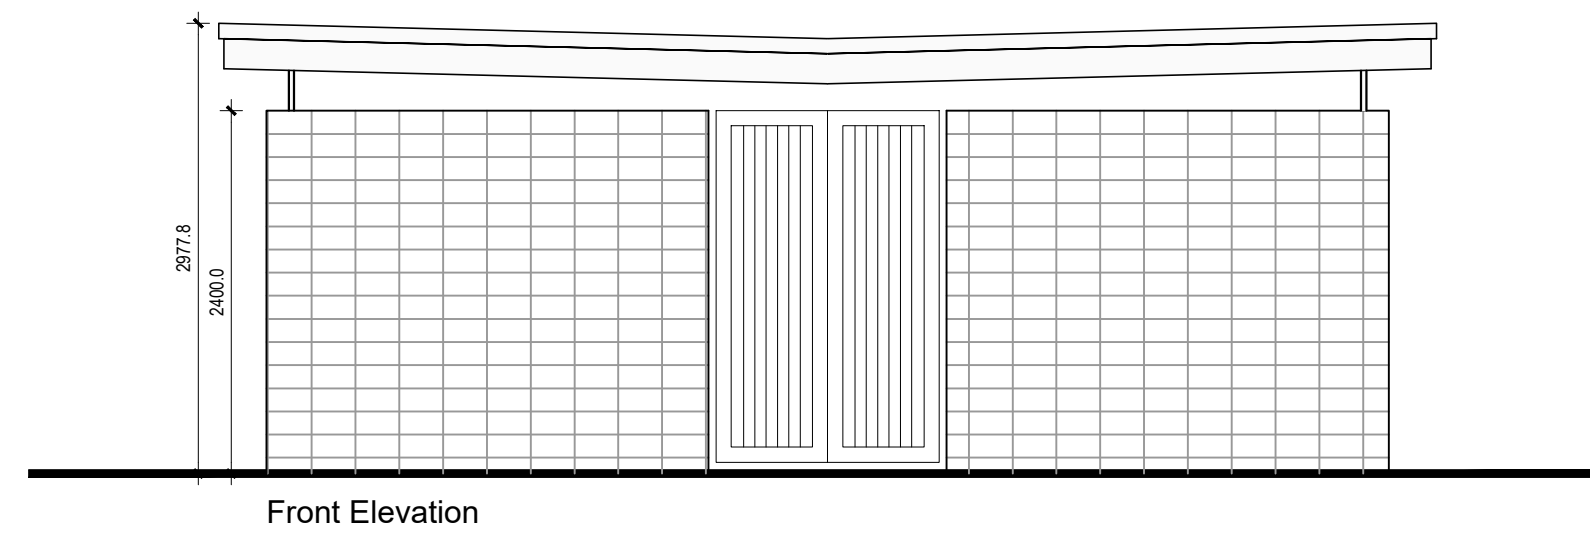

Bike Store to Apartment Block E

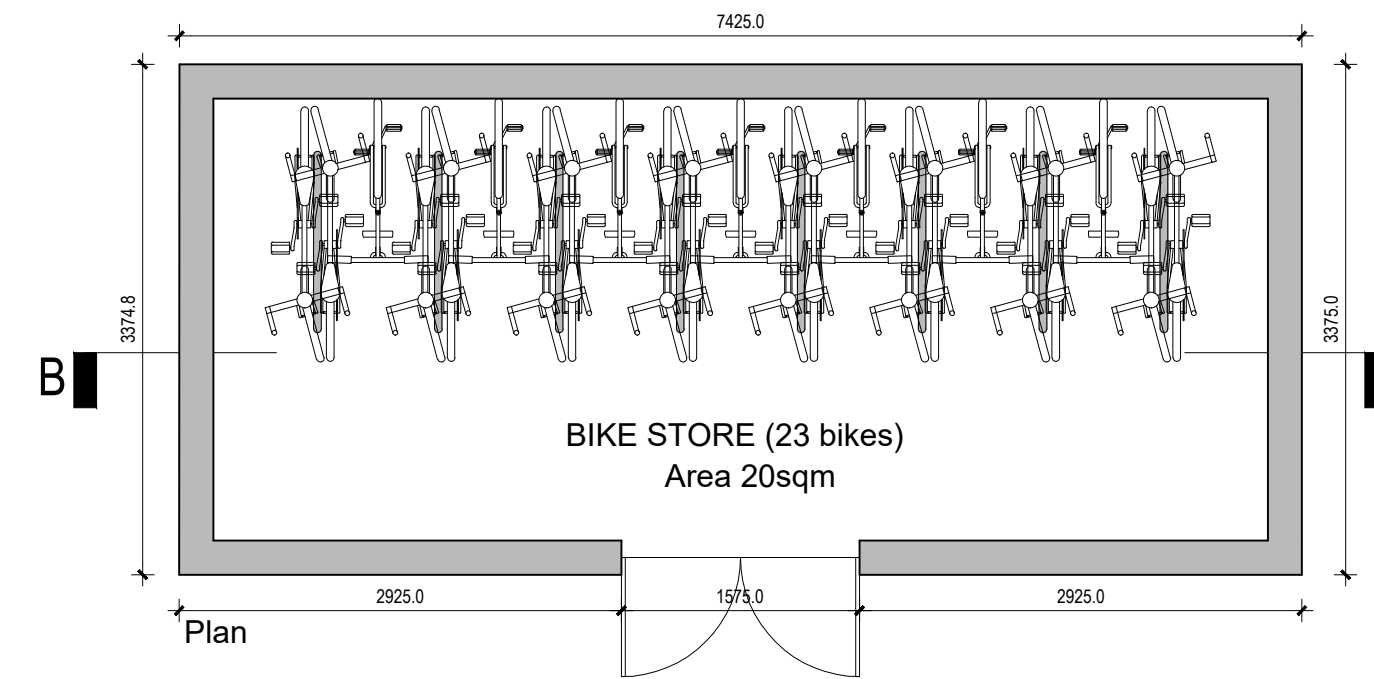


NOTE:
Do not scale from this drawing, written dimensions only to be used.
This drawing is for planning purposes only & not for construction.
Levels shown relate to O.S. Malin Head Datum.
DDA Architects Ltd. retain copyright and ownership of this design which is not transferable.

MATERIALS :

WALLS	SELECTED EXTERNAL TILE / BRICK
DOOR	PAINTED TIMBER DOORS.
RAIN WATER GOODS	U-PVC GUTTER AND DOWN PIPES.
ROOF	SINGLE PLY ROOFING MEMBRANE

Bike Store ■

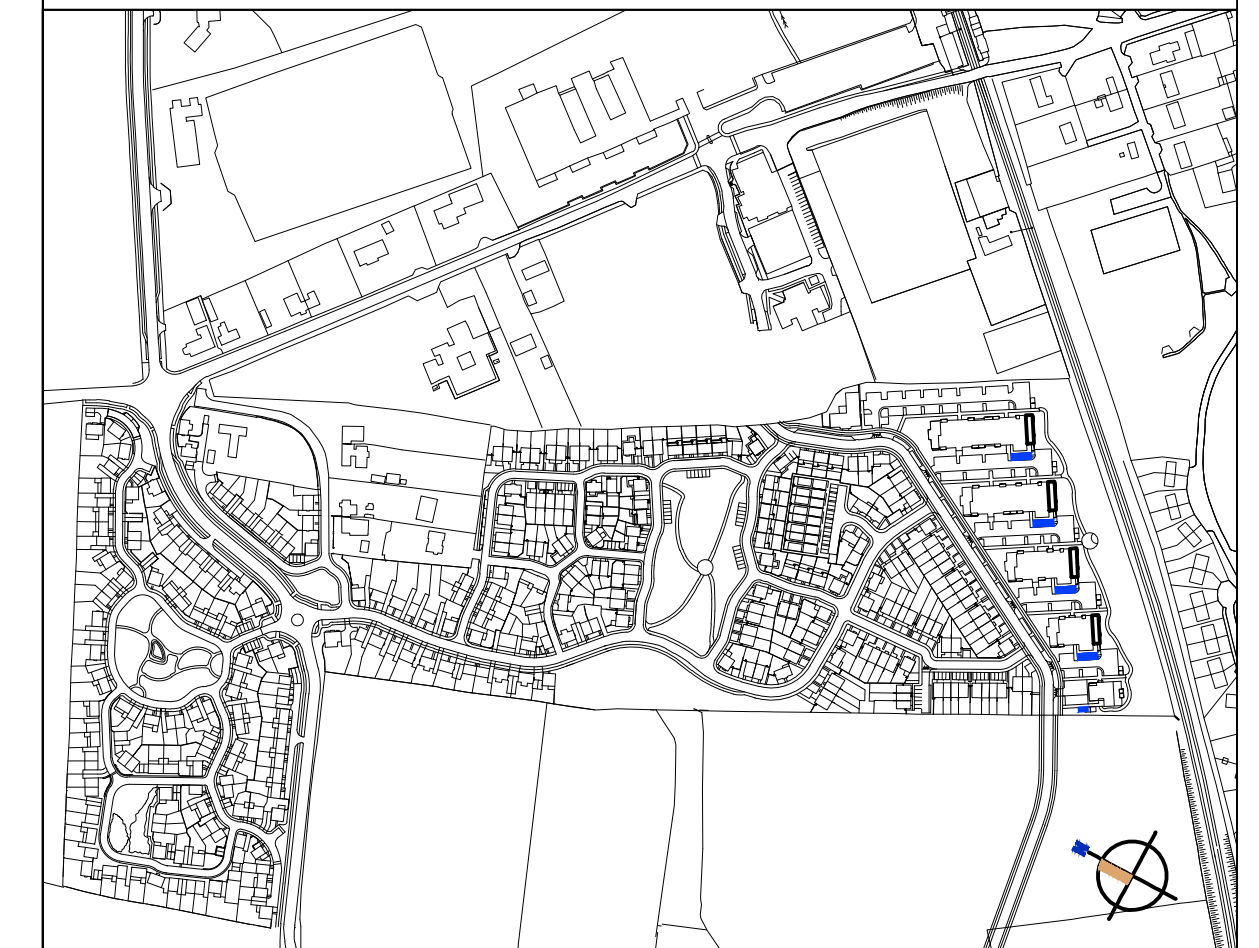

Keyplan Scale 1:5000

PLANNING ISSUE

OS MAP REF : 1:2500 - 3605-B

ITM COORDINATES
CENTRE POINT OF SITE: 679457,716073

LICENCE NO. AR 0029318

Note all Levels refer to Malin Head OSI Datum

REV	DATE	DESCRIPTION	BY
A	25-05-18	APPLICATION TO AN BORD PLEANALA	NMG
-	-	-	-
-	-	-	-
-	-	-	-
-	-	-	-
-	-	-	-
-	-	-	-
-	-	-	-
-	-	-	-

DDA DUIGNAN DOOLEY
ARCHITECTS AND PLANNING CONSULTANTS
62 BRIGHTON SQUARE, DUBLIN 6
TEL : 00 353 (1) 490 0499
EMAIL : info@ddaarch.ie
WEB : www.ddaarch.ie

RIAI

<p>THIS DRAWING IS COPYRIGHT © REGISTERED DRAWING ONLY TO BE USED</p>		<p>STATUS: PLANNING</p>
<p>CLIENT: STENNOCK LTD</p>	<p>PROJECT TITLE: MORRISTOWNBILLER NEWBRIDGE, CO. KILDARE</p>	<p>CAD:</p>
<p>DRAWING TITLE: Bin Storage details</p>	<p>DRAWING NUMBER: 16-010-P.6.007</p>	<p>REV: A</p>
<p>DRAWN: NMG</p>	<p>CAD: PD</p>	<p>DATE: APRIL 2018</p>
<p>SCALE: 1:50 @ A1</p>	<p>SCALE: 1:50 @ A1</p>	<p>SCALE: 1:50 @ A1</p>