

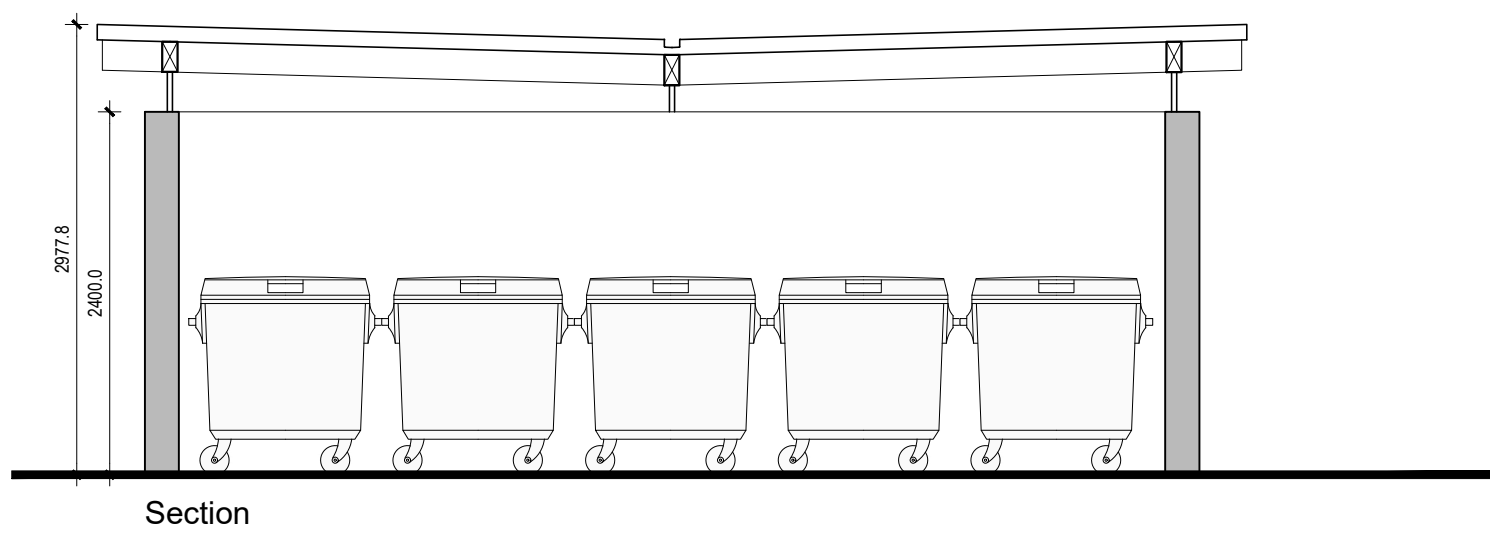
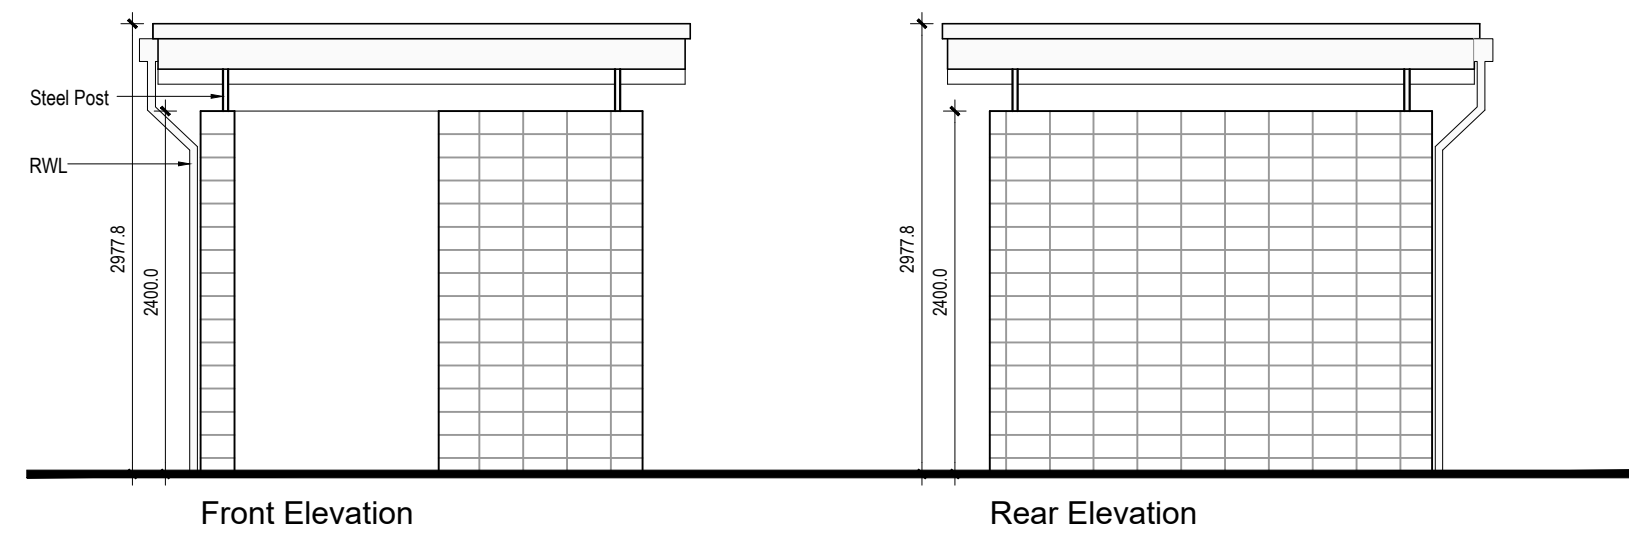
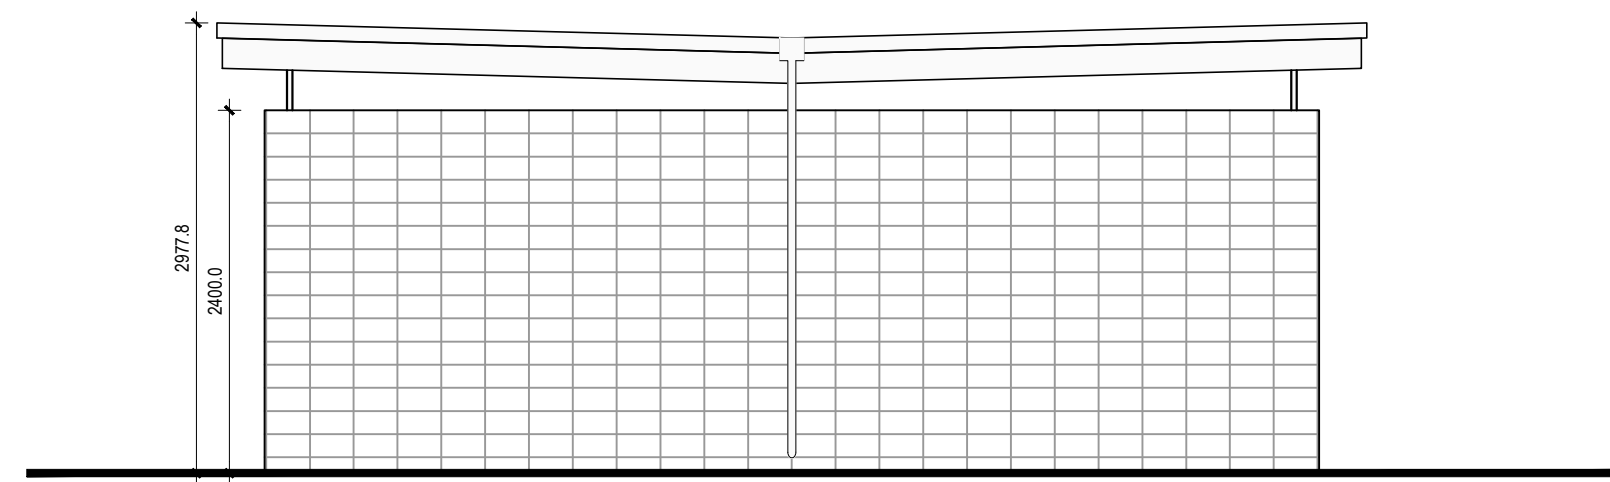
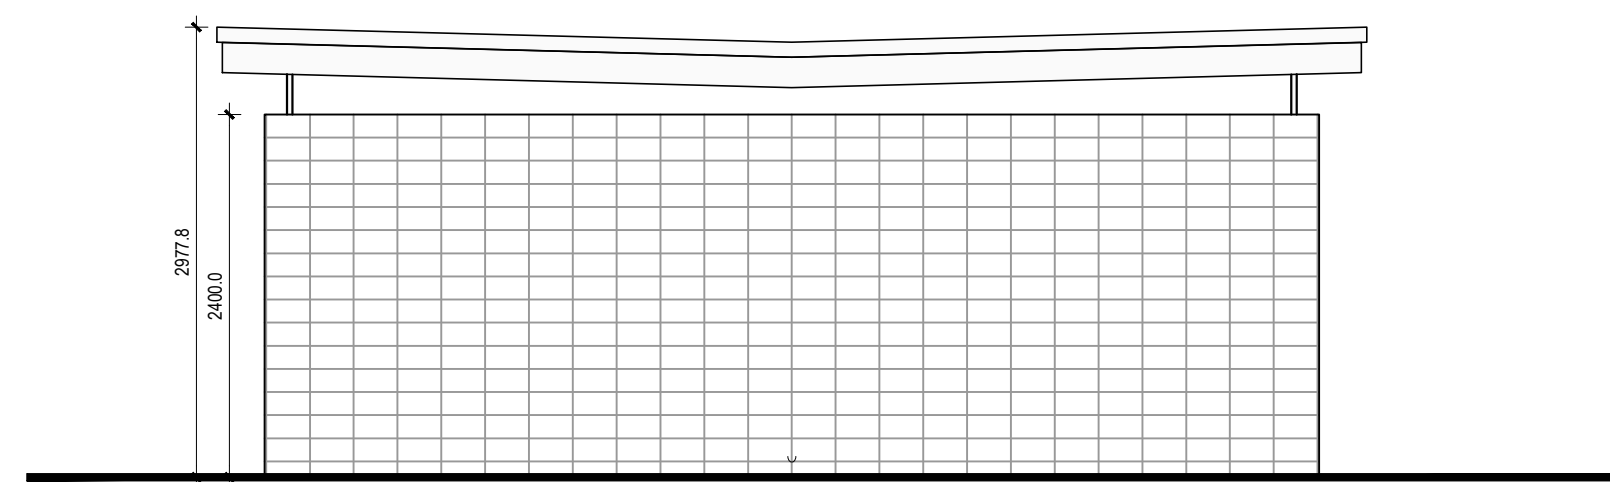
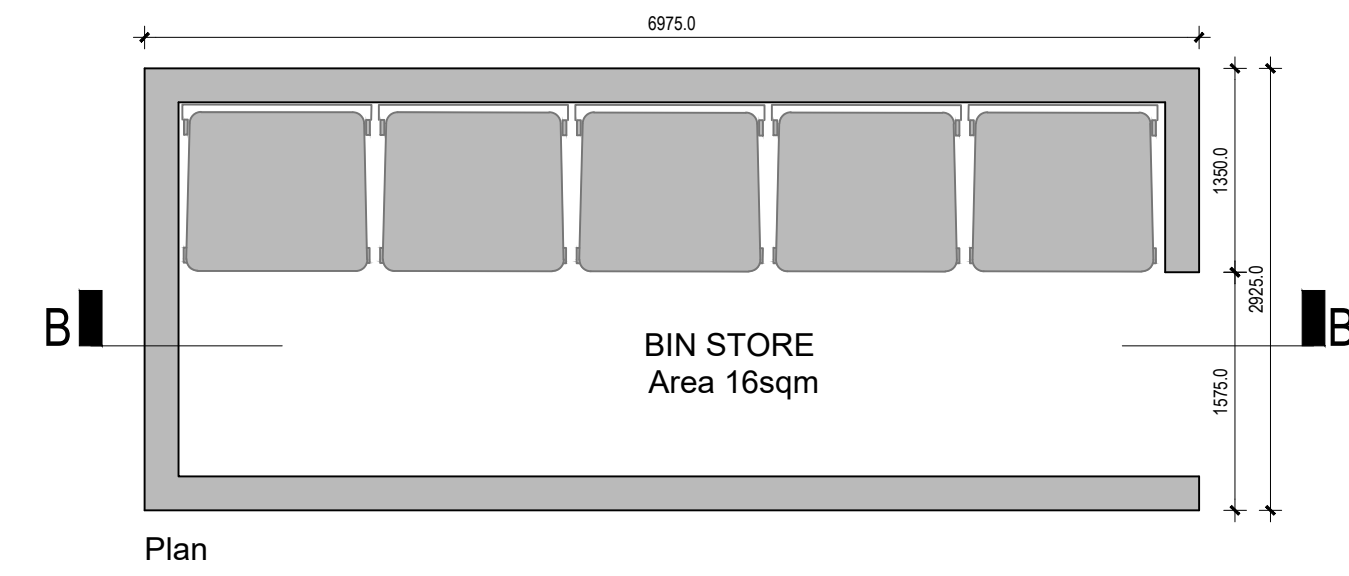
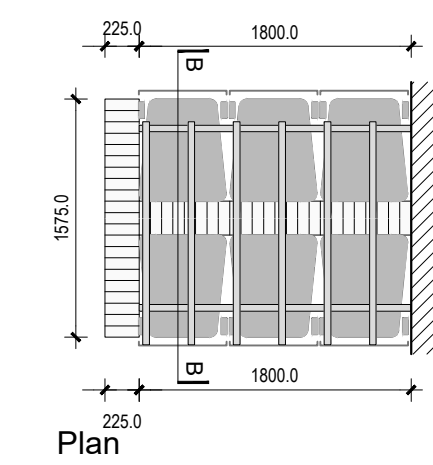
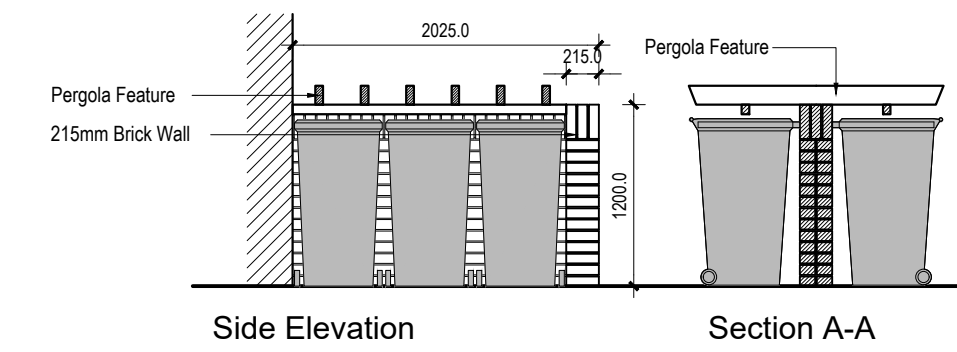
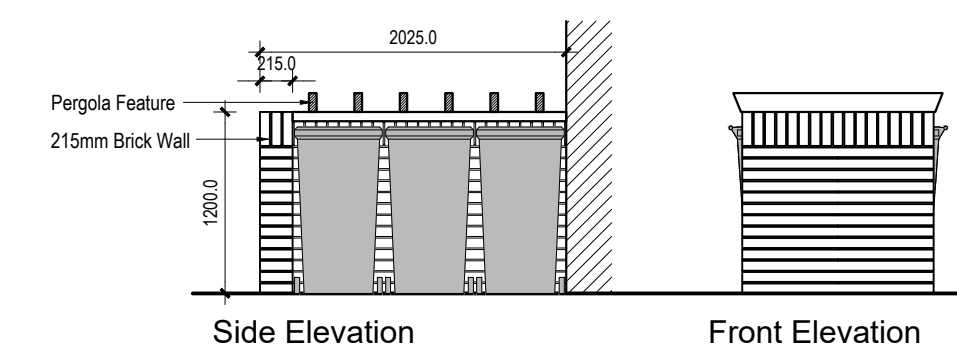
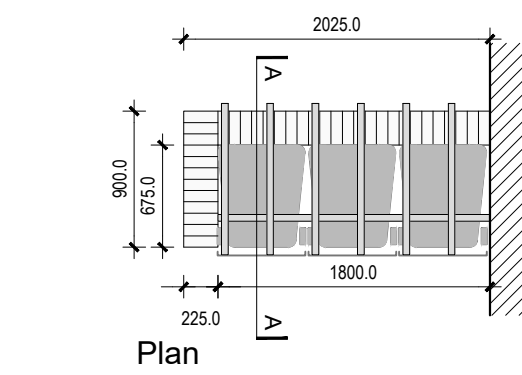


Bin Stores to Apartment Blocks

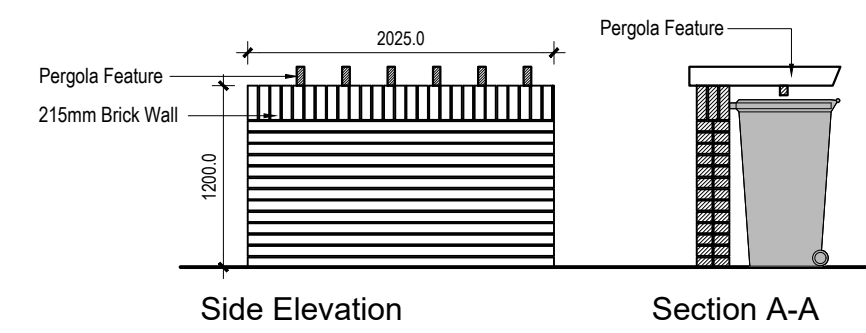

Terraced Dwellings Bin Store

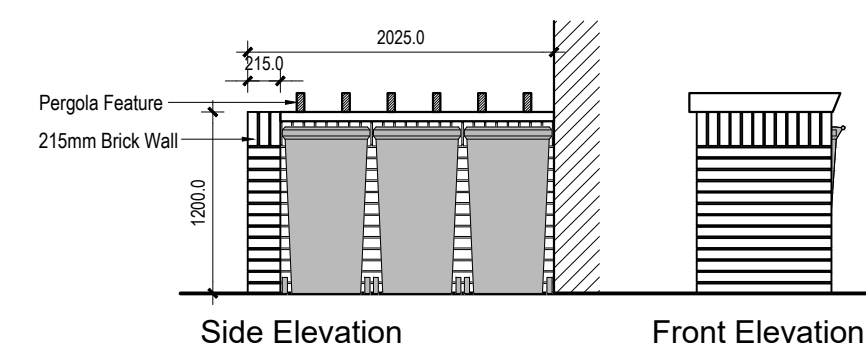


NOTE:
Do not scale from this drawing, written dimensions only to be used.
This drawing is for planning purposes only & not for construction.
Levels shown relate to O.S. Malin Head Datum.
DDA Architects Ltd. retain copyright and ownership of this design which is not transferable.

MATERIALS :

- WALLS** SELECTED EXTERNAL TILE / BRICK
- RAIN WATER GOODS** U-PVC GUTTER AND DOWN PIPES.
- ROOF** SINGLE PLY ROOFING MEMBRANE

Bin Store ■

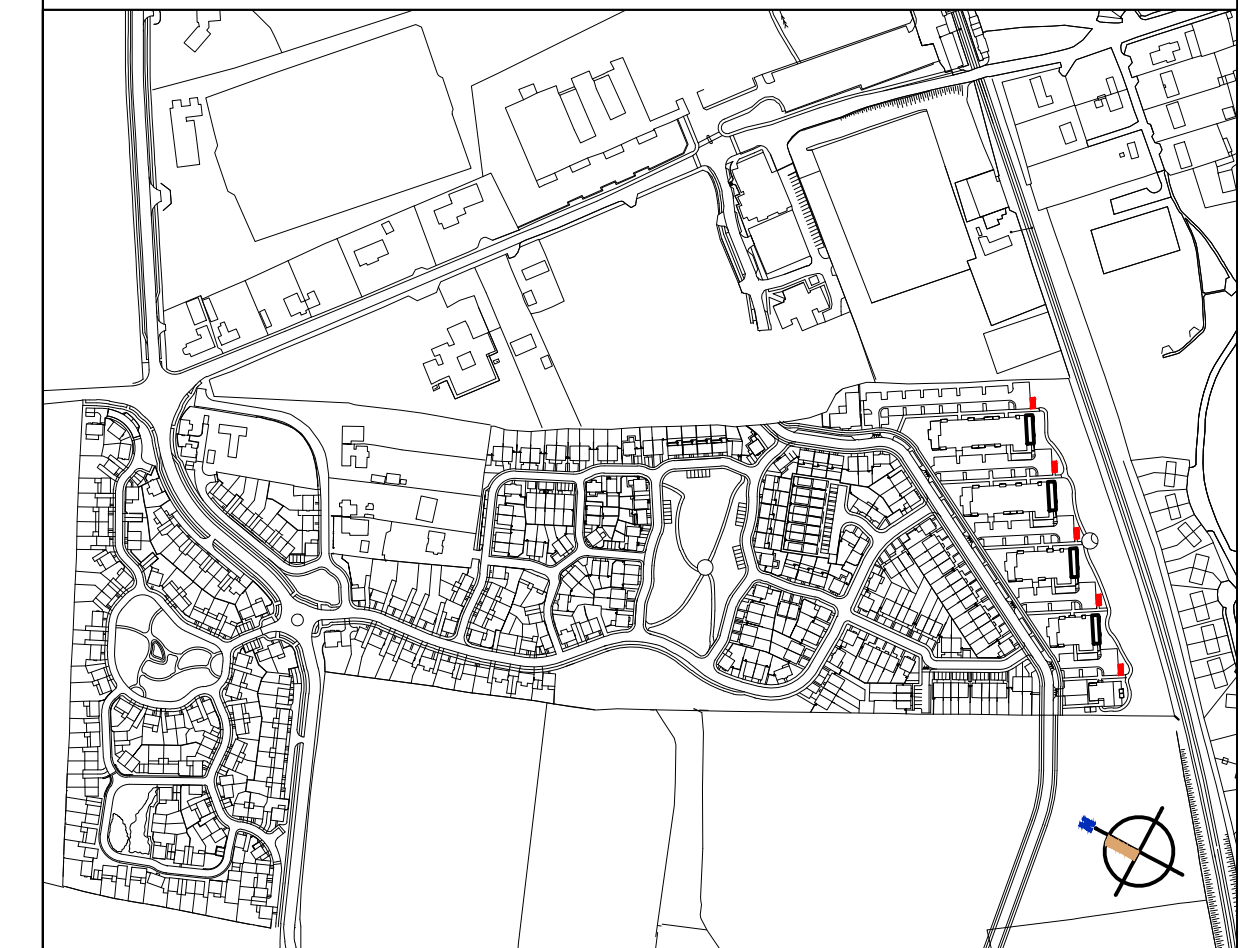

Keyplan Scale 1:5000

PLANNING ISSUE

OS MAP REF : 1:2500 - 3605-B

ITM COORDINATES
CENTRE POINT OF SITE: 679457,716073

LICENCE NO. AR 0029318

Note all Levels refer to Malin Head OSI Datum

REV	DATE	DESCRIPTION	BY
A	25-05-18	APPLICATION TO AN BORD PLEANALA	NMG
-	-	-	-
-	-	-	-
-	-	-	-
-	-	-	-
-	-	-	-
-	-	-	-
-	-	-	-

DDA DUIGNAN DOOLEY
ARCHITECTS AND PLANNING CONSULTANTS
62 BRIGHTON SQUARE, DUBLIN 6
TEL : 00 353 (1) 490 0499
EMAIL : info@ddaarch.ie
WEB : www.ddaarch.ie



CLIENT	PROJECT TITLE	STATUS
STENOCK LTD	MORRISTOWNBILLER NEWBRIDGE, CO. KILDARE	PLANNING
DRAWING TITLE	DRAWING NUMBER	REV
Bin Storage details	16-010-P.6.008	A
DRAWN	CAD	DATE
NMG	PD	APRIL 2018
SCALE	SCALE	SCALE
1:50 @ A1		